


1. DEBRIS RAILS SHOULD BE 1.25" RECTANGULAR STEEL SECTIONS SET ON 6" CENTERS.
2. SET CENTER CROSS BRACE AT ELEVATION AT LEAST  $\frac{1}{2}$  PIPE DIA. ABOVE CULVERT INVERT.
3. USE CROSS BARS ONLY ON PIPES >36" UNLESS STATED OTHERWISE ON THE DRAWINGS OR IN THE SPECIAL CONDITIONS OR WHEN DIRECTED BY ENGINEER IN WRITING.

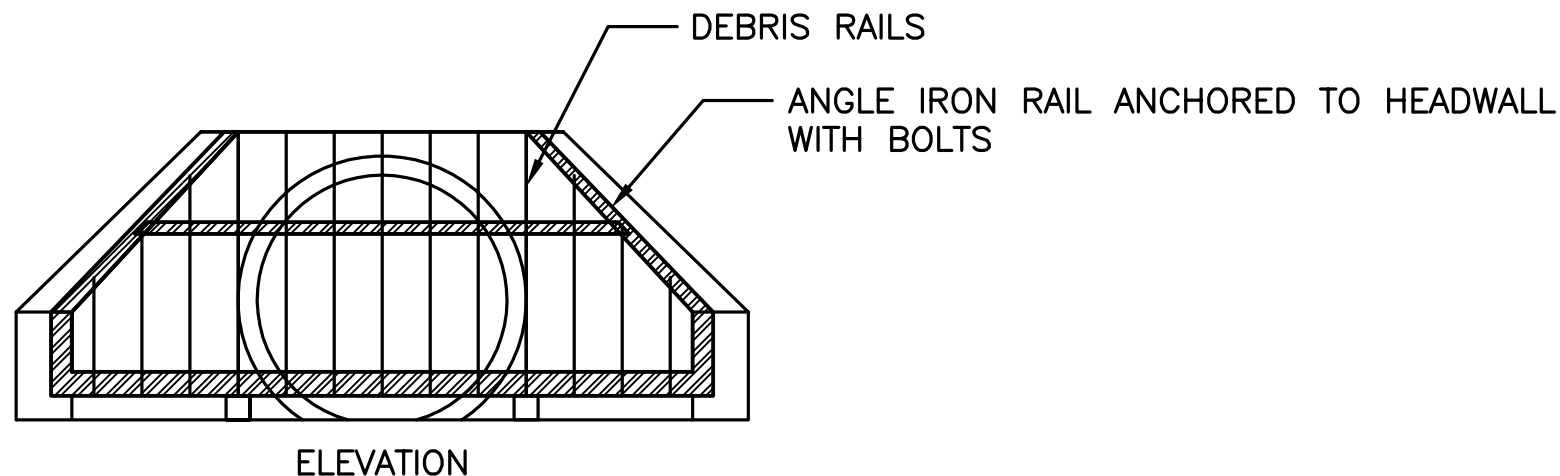

## CULVERT DEBRIS BARRIER (AML 23-60-1)